

Lot	Area (S.F.)	Lot	Area (S.F.)
406	31,838	428	13,927
407	12,845	429	13,770
408	16,758	430	13,005
409	15,600	431	13,605
410	12,508	432	13,443
411	15,143	433	15,122
412	13,727	434	15,122
413	14,620	435	15,122
414	13,873	436	15,541
415	16,900	437	15,541
416	16,790	438	15,541
417	10,790	439	15,541
418	9,713		
419	11,250		
420	13,447		
421	13,722		
422	12,409		
423	10,790		
424	10,790		
425	15,542		
426	15,542		
Prepared by: **DALY & ASSOCIATES, ENGINEERS, INC.**
 CONSULTING & DESIGN, LANDSCAPE & ENVIRONMENTAL SERVICES



DA
DALY & ASSOCIATES, ENGINEERS, INC.

Sheet No. 4 of 4 Sheets
 Project No. 0334
 Civil File Name

FINAL PLAT

SEE SHIT. 3

SEE SHIT. 3

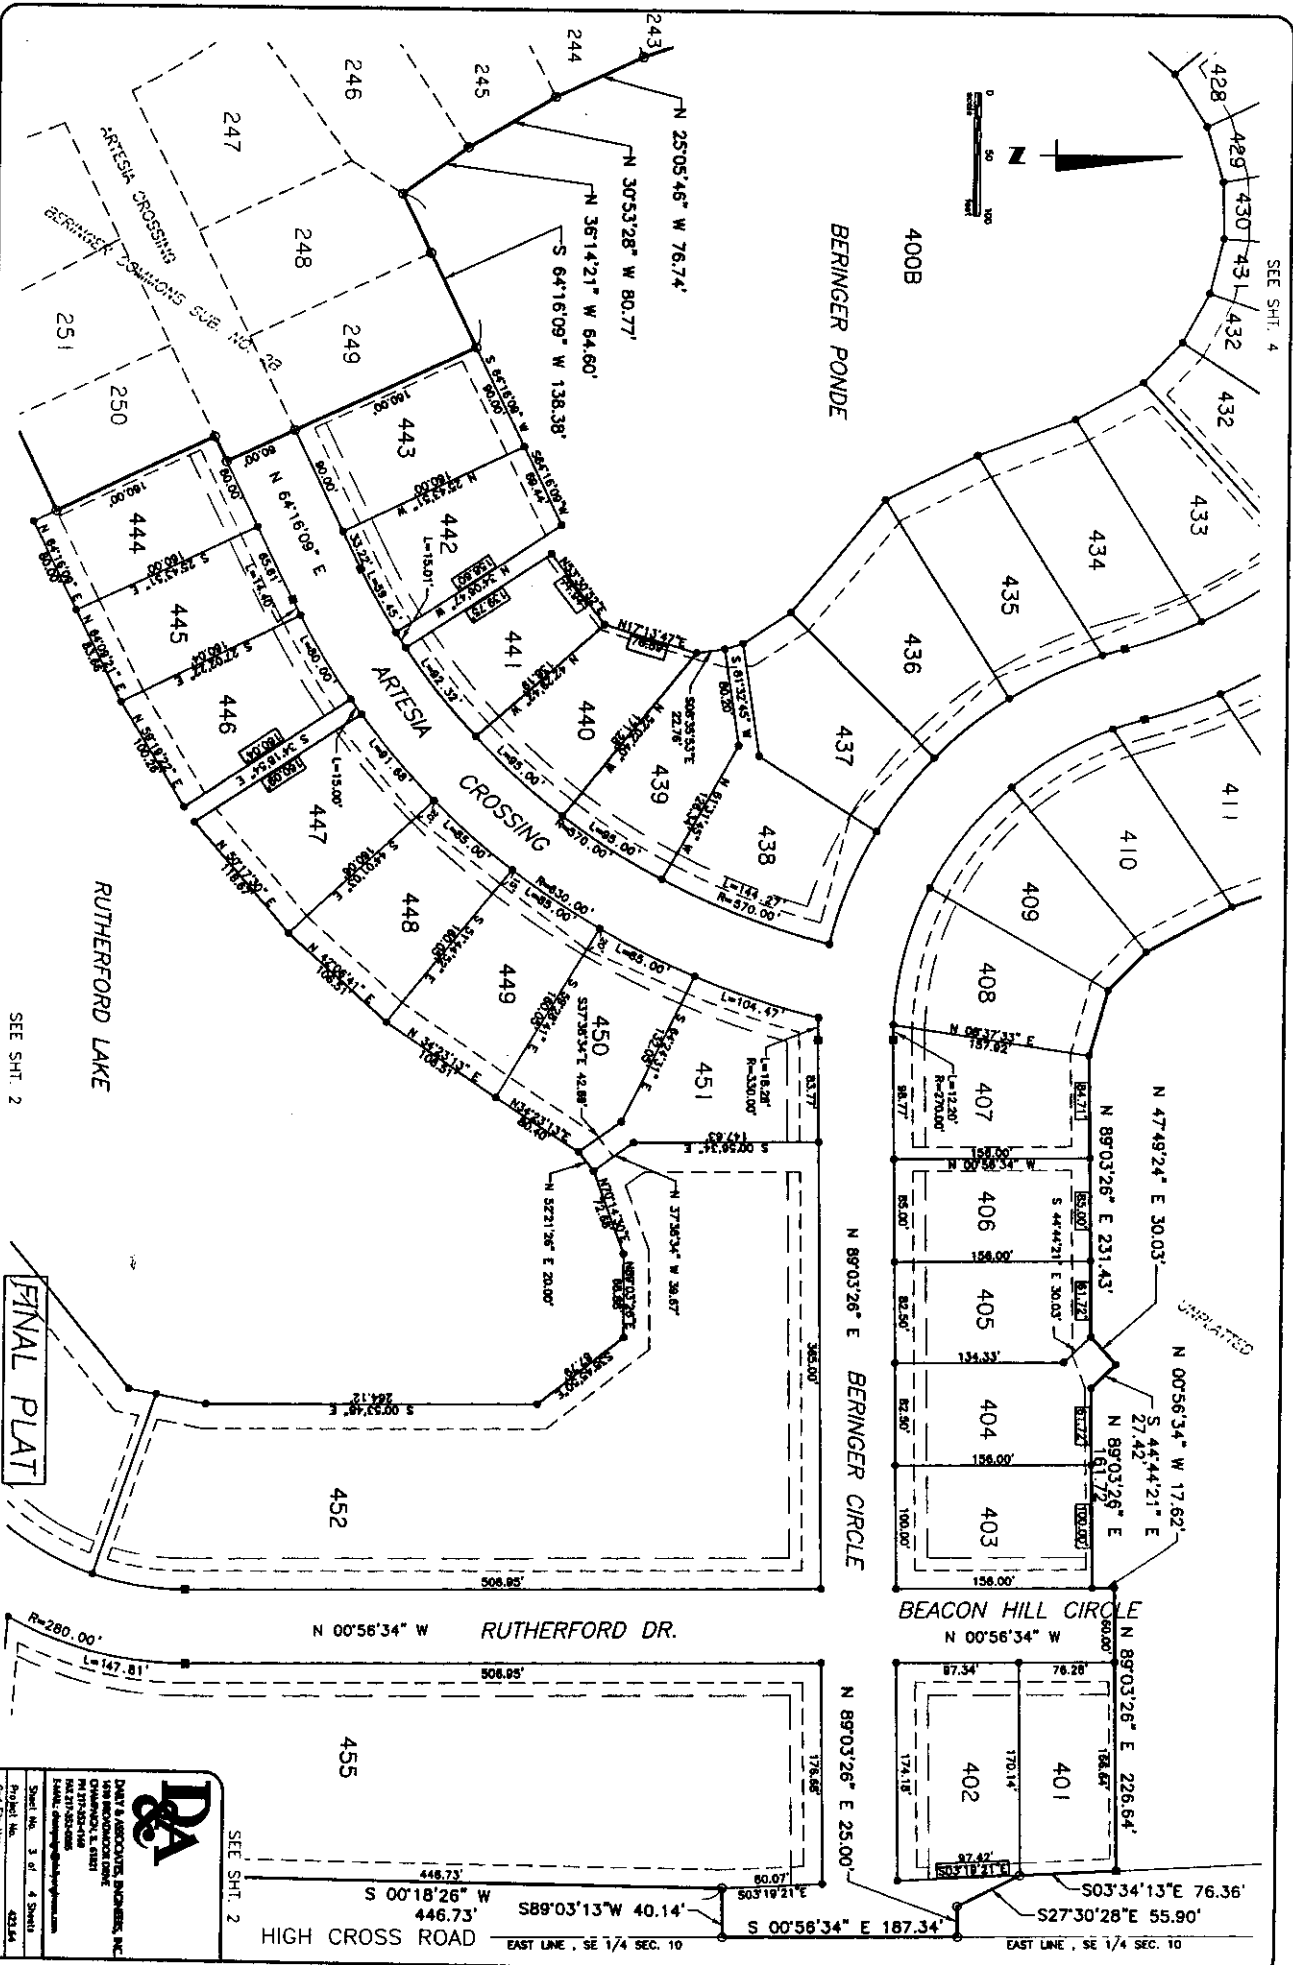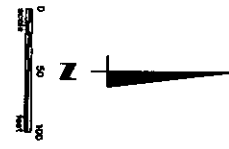


SEE SHIT. 2

FINAL PLAT

Date of Preparation: September 4, 2001

DA
 DALY & ASSOCIATES, ENGINEERS, INC.

Sheet No. 3 of 4 Sheets
 Project No. 4234A
 Civil File Name: 4234A

SEE SHIT. 2

HIGH CROSS ROAD EAST LINE, SE 1/4 SEC. 10

BEACON HILL CIRCLE N 00°56'34" W

N 89°03'26" E BERINGER CIRCLE

RUTHERFORD DR. N 00°56'34" W

BERINGER PONDE

N 89°03'26" E 226.64'

S 03°34'13" E 76.36'

S 00°18'26" W 446.73'

446.73'

S 00°56'34" E 187.34'

S 89°03'13" W 40.14'

EAST LINE, SE 1/4 SEC. 10

UNPLATTED

R=280.00'
L=147.81'

455

452

449

448

400B




